


- 43 - DRAPE STORAGE
- 42 - DRAPE STORAGE
- 41 - OUT-OF-SERVICE?
- 39 - LX 5
- 38 - OUT-OF-SERVICE
- 37 - HOUSE BLACK LEGS
- 36 - HOUSE BLACK BORDER
- 35 - OUT-OF-SERVICE
- 34 - LX 4A
- 32 - FLEX BLACK SCRIM
- 31 - HOUSE BLACK LEGS
- 30 - HOUSE BLACK BORDER
- 28 - LX 4
- 26 - US TEE FLAT
- 25 - HOUSE BLACK LEGS
- 24 - US TORMENTORS
- 22 - WORK LIGHTS
- 21 - CS TEE FLAT
- 20 - HOUSE BLACK BORDER
- 18 - LX 3
- 16 - HOUSE BLACK SCRIM
- 15 - HOUSE BLACK LEGS
- 14 - GS TORMENTORS
- 13
- 12 - HOUSE BLACK BORDER
- 10 - LX 2
- 9 - OUT-OF-SERVICE
- 8 - SMALL TREE
- 7 - LARGE TREE
- 6
- 5 - LX 1
- 3 - SHOW CURTAIN
- 2 - CONCRETE TEASER
- 1 - CONCRETE TEASER FABRIC UPPER

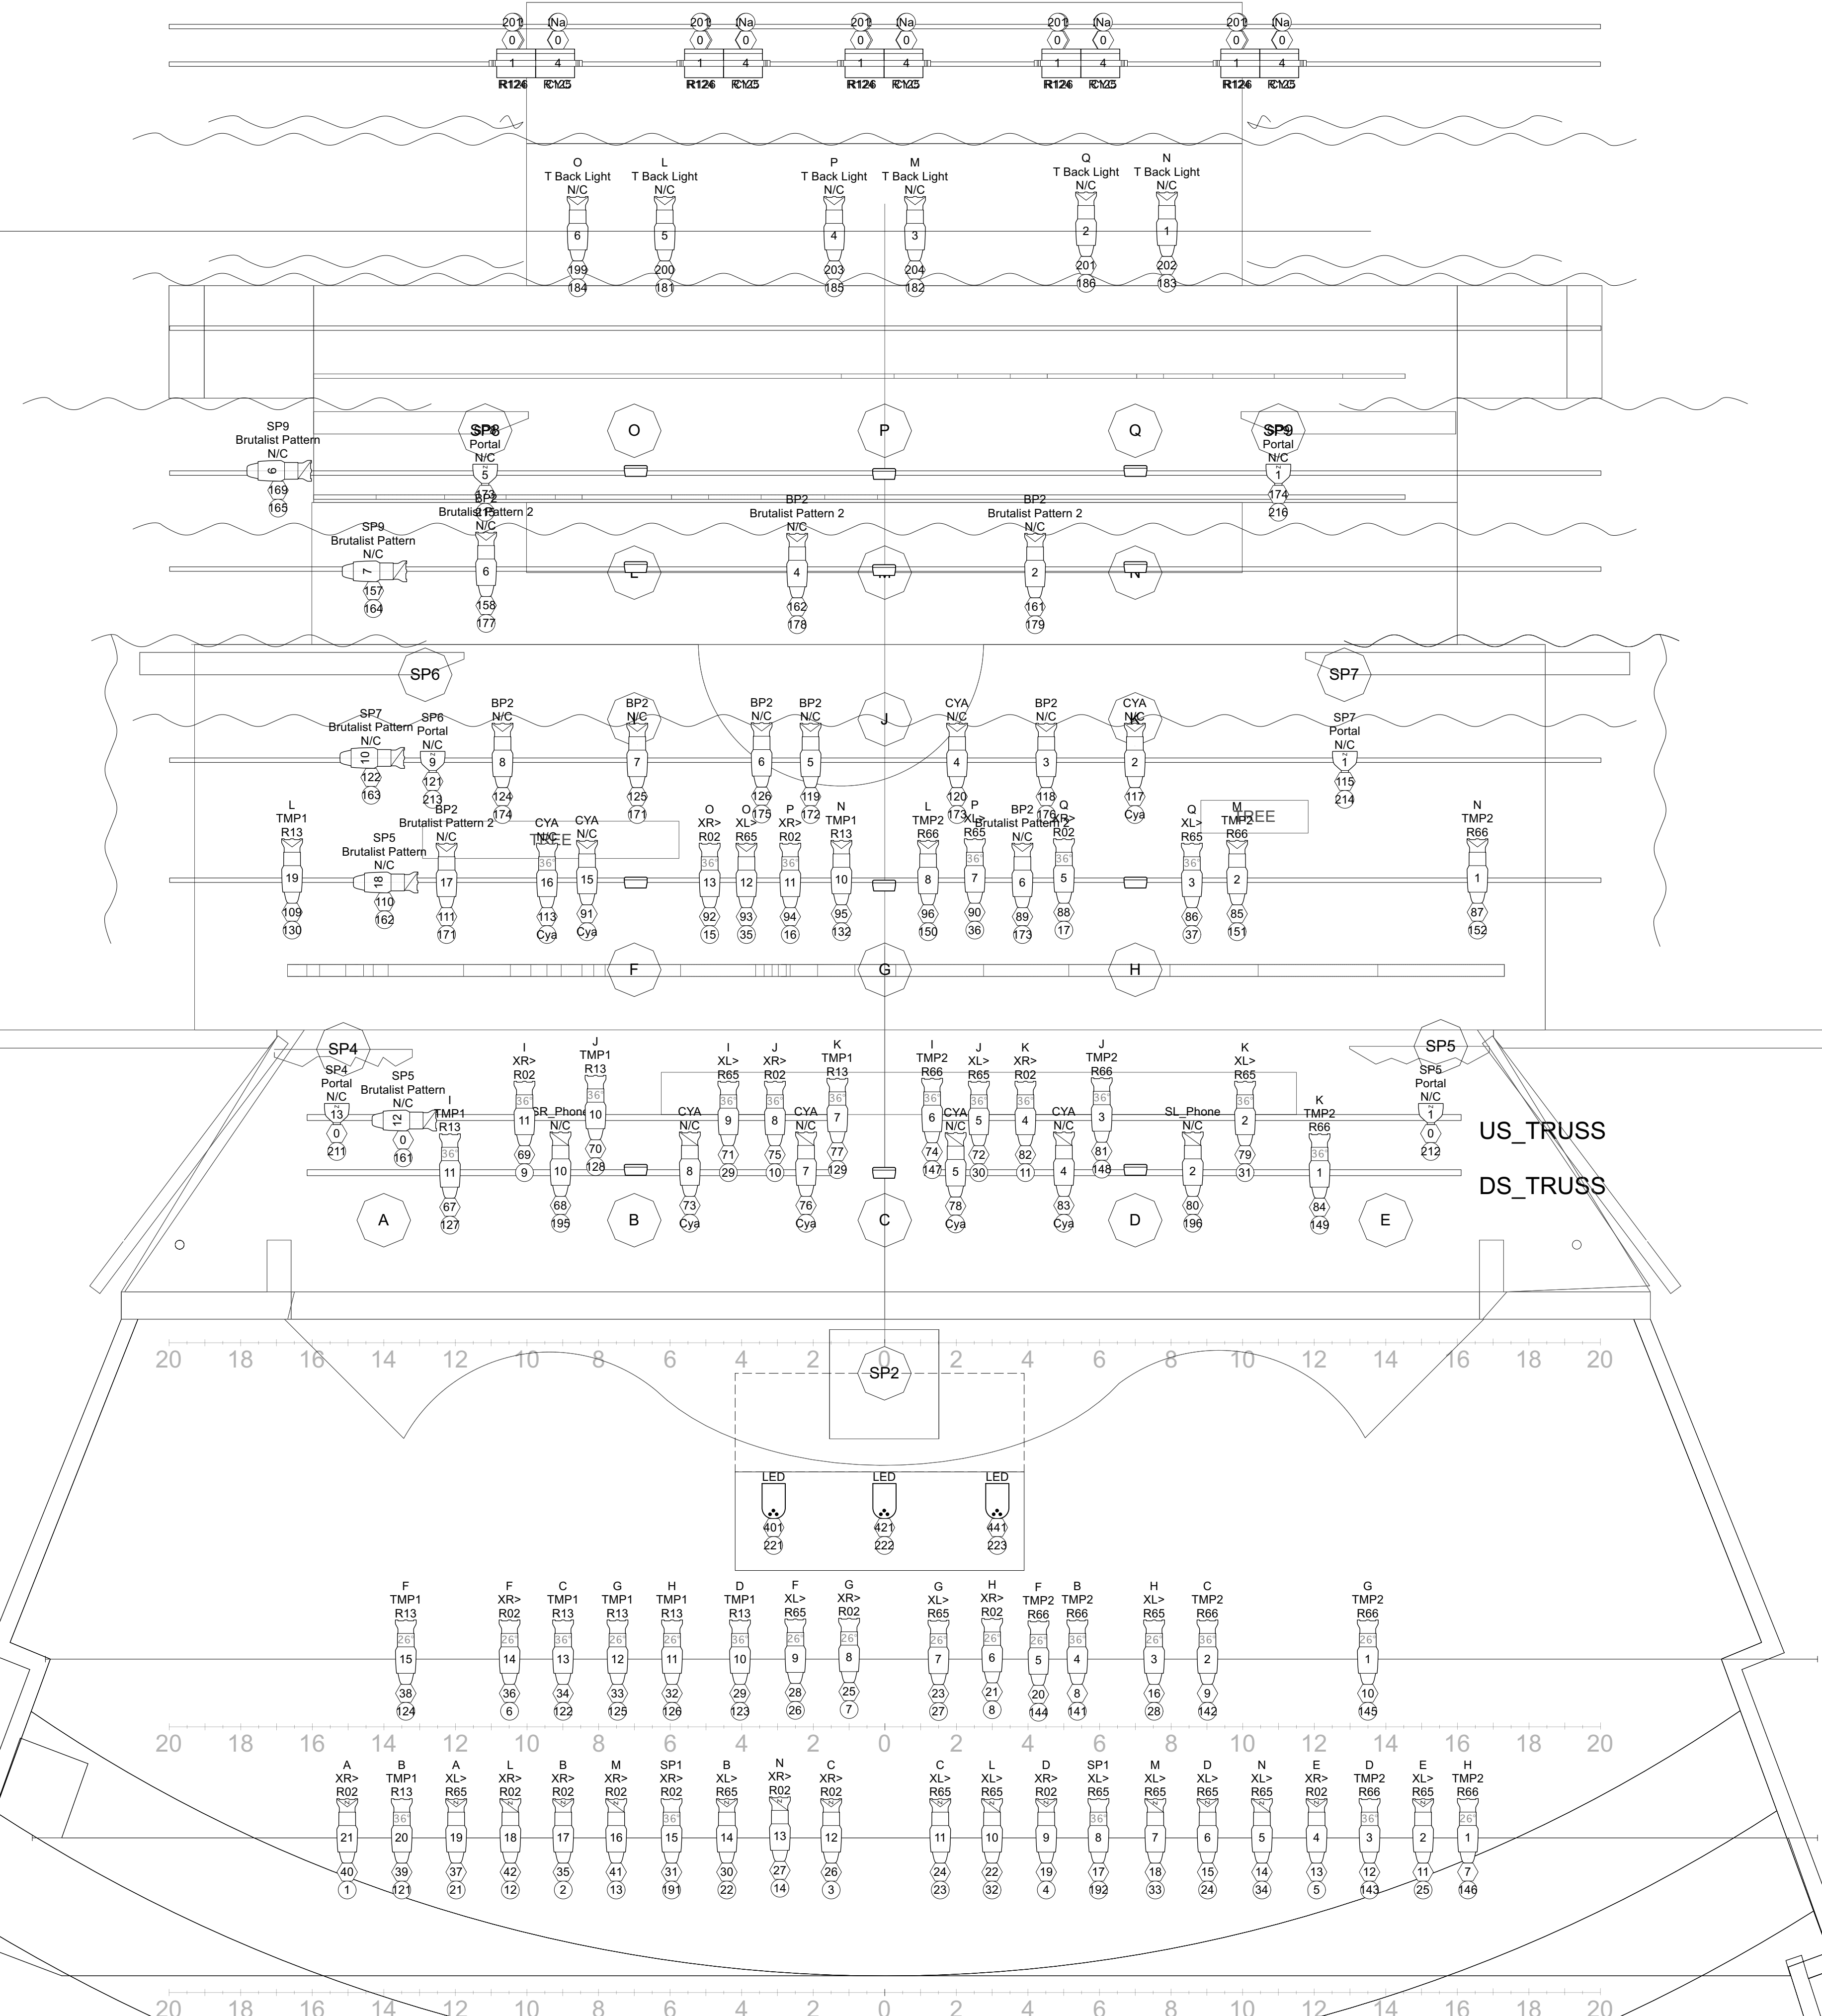


Light

	ETC Source 4 26° @ 575w	12
	ETC Source 4 36° @ 575w	26
	Altman Sky Cyc 4 Cell @ 4X1.5kw	5
	Chauvet Colorstrip @ 73w	4
	Chauvet DJ SlimPAR Pro H USB @ 99 w	12
	ETC Source4 26deg @ 575w	11
	ETC Source4 50deg @ 575w	25
	ETC Source4 PARNel @ 575/750w	5
	ETC Source4 Zoom 15-30deg @ 575w	6
	ETC Source4 Zoom 25-50deg @ 575w	10
	USITT PAR LED @ 90w	3
	ETC Source 4 PARNel @ 575/750w	1

Static Accessory

	C Clamp	42
--	---------	----

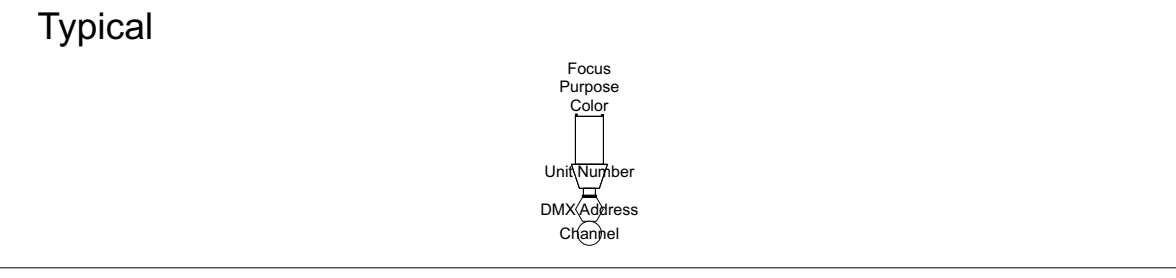

Color Summary

Color	Size	Count
R02	ETC Source4 Zoom 15-30deg	2
R02	Source 4 36deg	6
R02	ETC Source4 Zoom 25-50deg	5
R02	Source 4 26deg	3
R02	6.25"	1
R02	7.5"	1
R13	Source 4 26deg	2
R13	6.25"	3
R13	Source 4 36deg	6
R65	ETC Source4 Zoom 15-30deg	2
R65	ETC Source4 Zoom 25-50deg	5
R65	Source 4 26deg	3
R65	7.5"	1
R65	6.25"	2
R65	Source 4 36deg	5
R66	Source 4 26deg	2
R66	6.25"	4
R66	Source 4 36deg	6
R124	14.5"	5
R125	14.5"	5
R126	14.5"	5

BUFFALO STATE COLLEGE PRESENTS:

THE TRAGEDY OF MACBETH

LIGHT PLOT

DESIGNER: NICHOLAS QUINN

DIRECTOR: JONATHAN SEINEN

DRAWN BY: NWQ

SCALE: 3/8" = 1'

DATE: 03/02/2022

DRAWING NO. **1** OF 1